


CIRCULATION		WALKING DISTANCE ELEVATION CHANGE								
		Main House		Dairy Barn		Japanese Garden		Barn #3		
	Primary Guest Roads									
	Primary Roads									
	Secondary Roads									
	Parking									
	Major Entrance									
	Minor Entrance									
		Meeting Barn	0.2 mi 4 min	+20'	0.3 mi 5 min	-43'	0.4 mi 9 min	-70'	0.5 mi 10 min	-90'
		Barn #3	0.7 mi 12 min	+110'	0.4 mi 7 min	+47'	0.9 mi 17 min	+20'	-	-
		Japanese Garden	0.5 mi 10 min	+90'	0.5 mi 10 min	+27'	-	-	-	-
		Dairy Barn	0.3 mi 6 min	+63'	-	-	-	-	-	-

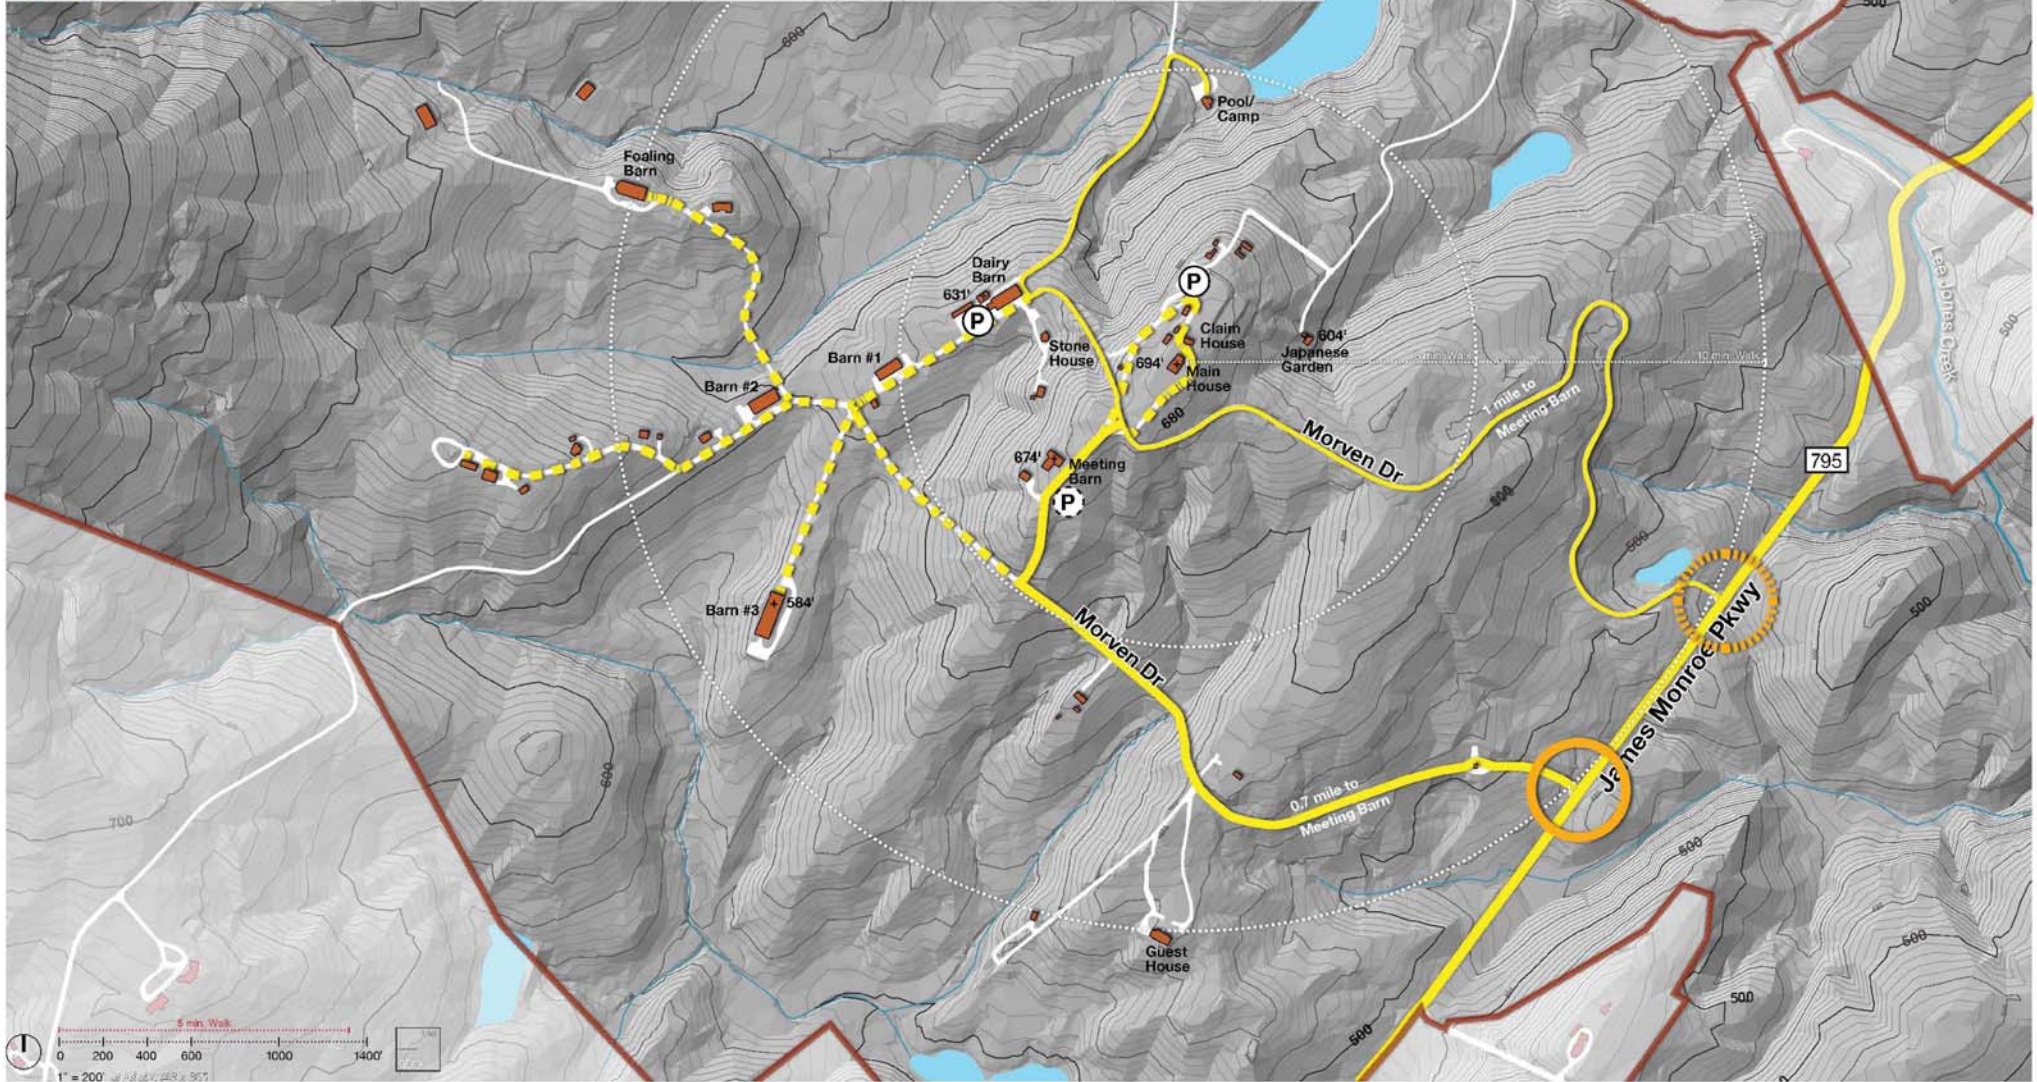

© 2014 HART HOWERTON LTD. © 2014 HART HOWERTON PARKINERS LTD. The design and concepts shown are the sole property of Hart Howerton. The drawings may not be used except with the expressed written permission of Hart Howerton.